



Existing Layout Plan 1:500

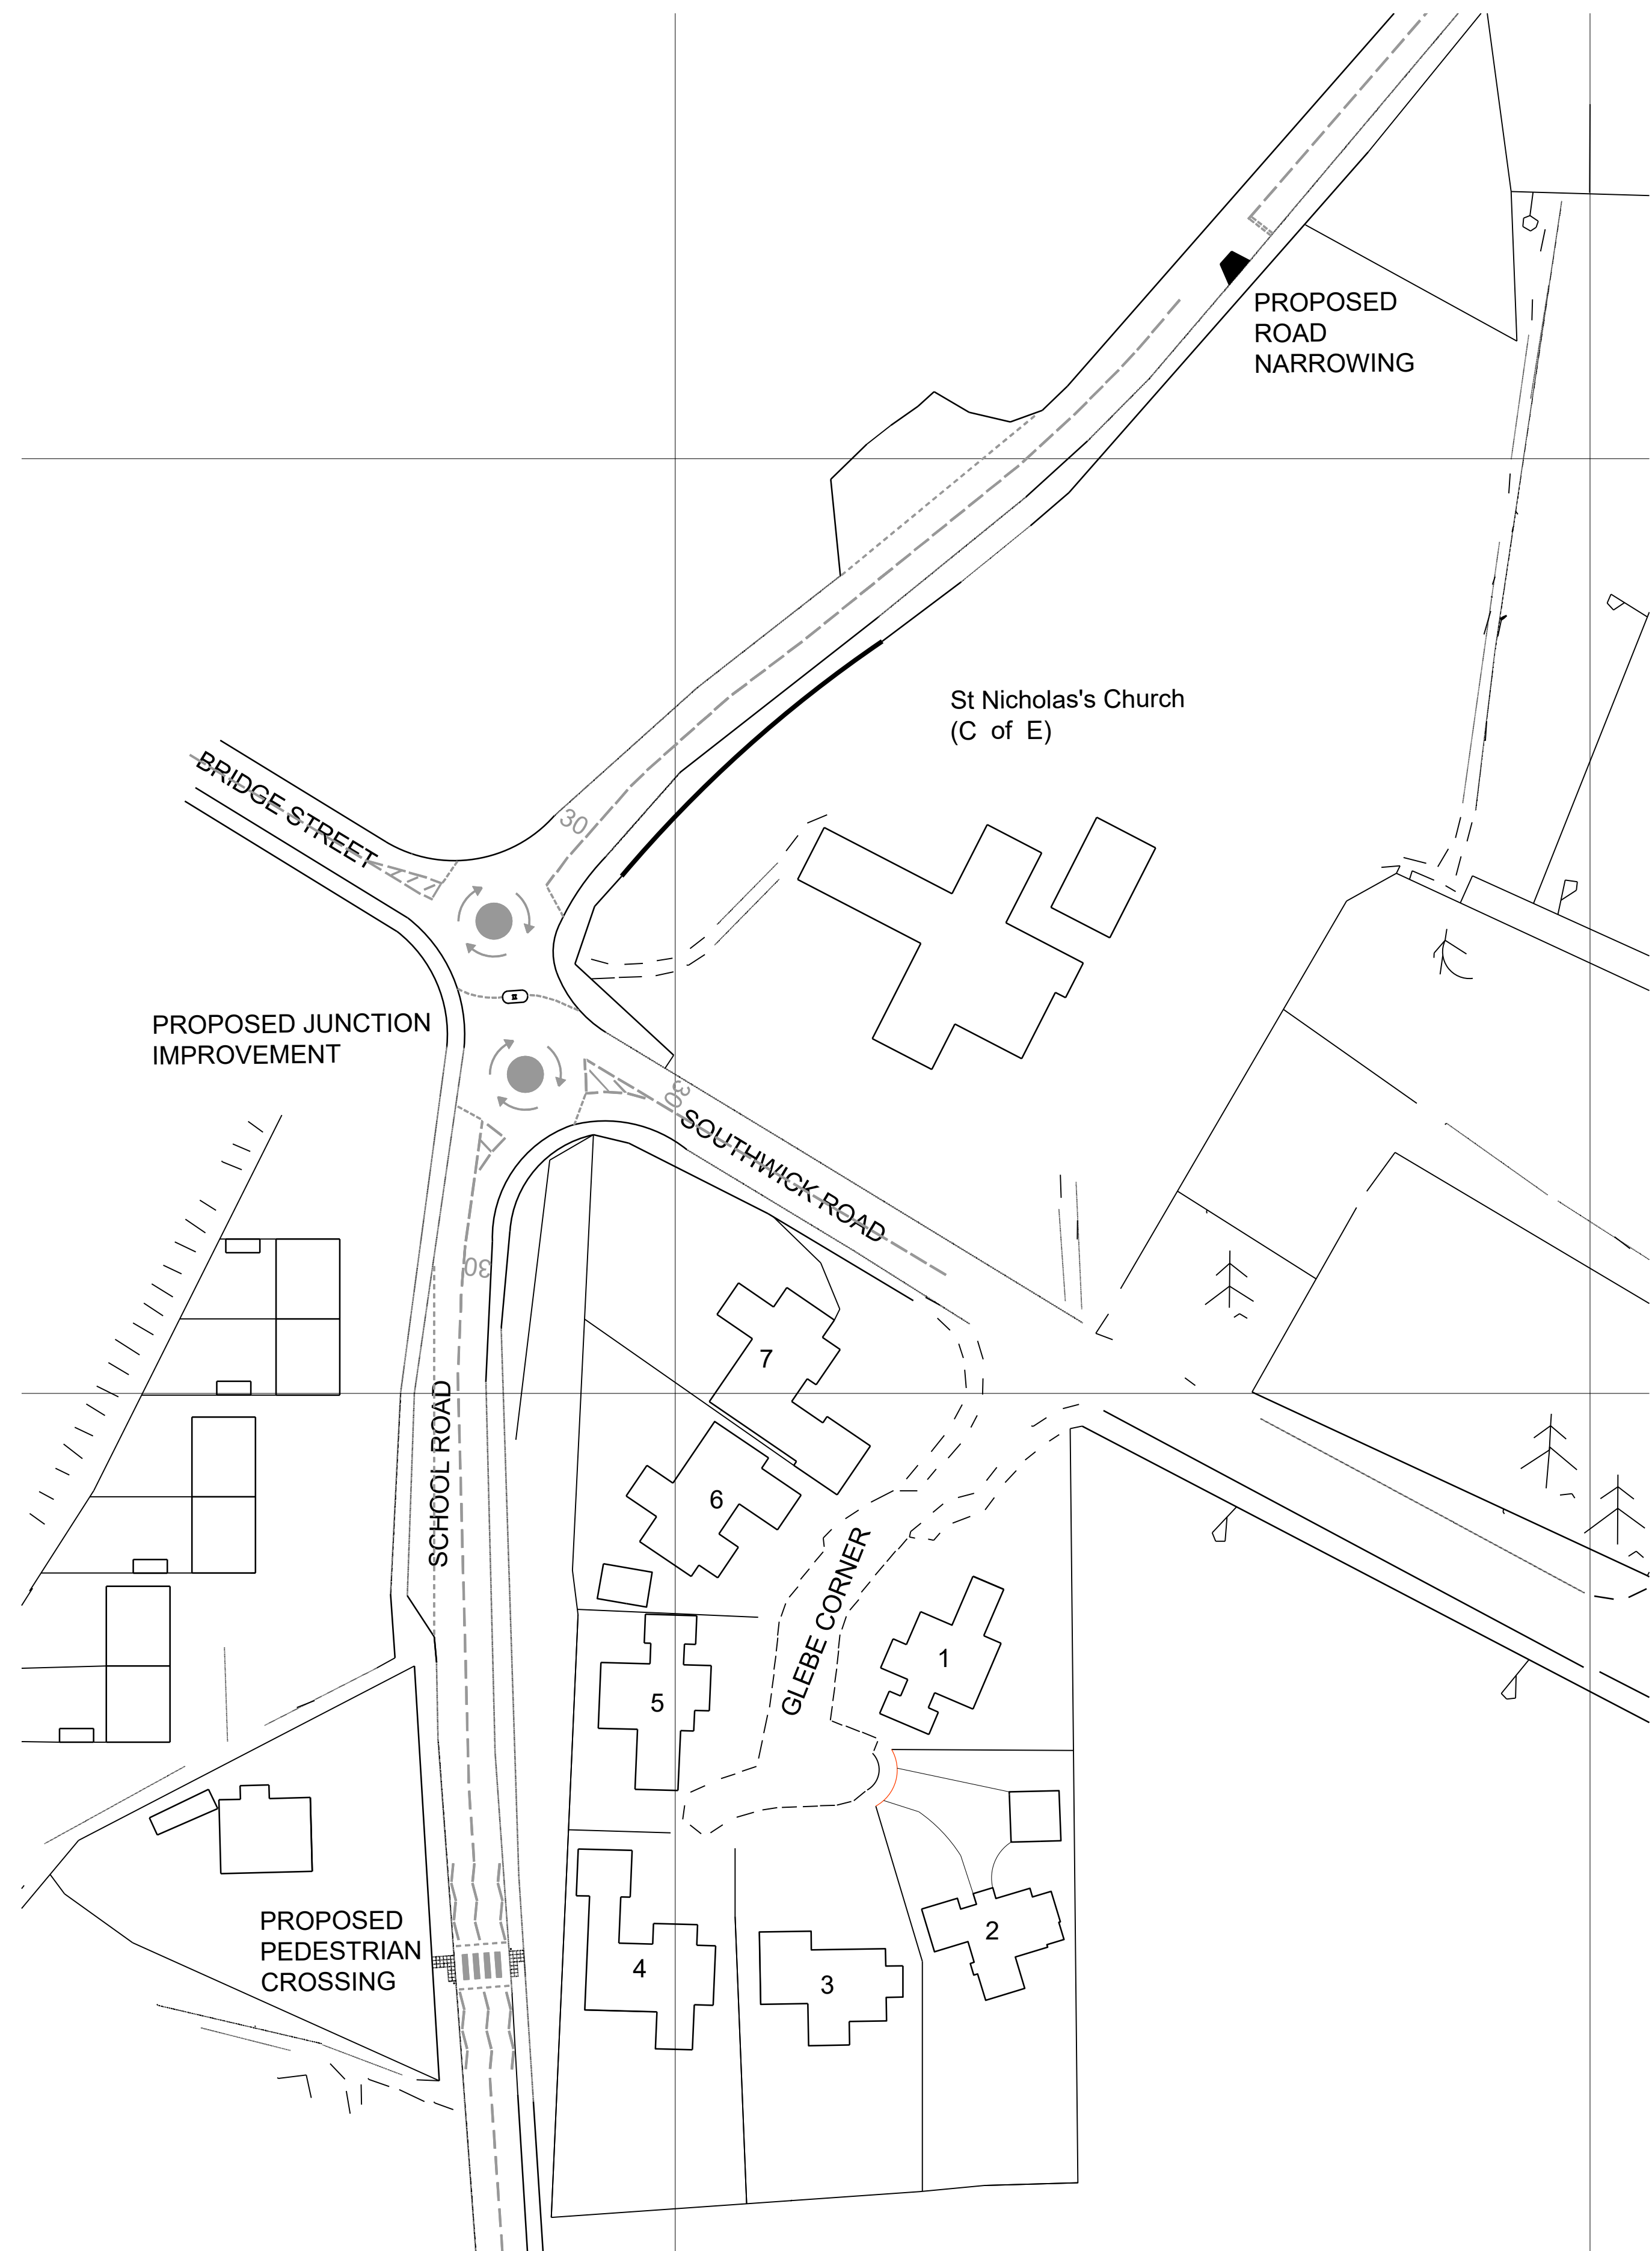

Proposed Layout Plan 1:500

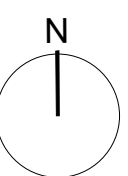

© The Copyright of this drawing remains with Geoffrey Burton BSc CEng MICE and is not to be reproduced without written approval. Dimensions are not to be scaled from this drawing. The Contractor to check all dimensions on site and report any discrepancies to the Contract Administrator. This drawing is to be read in conjunction with all other standard documentation. If in doubt, ASB.

Notes :

Rev.	Description	Date	By	Rev.	Description	Date	By
P1	First Issue	11/01/23					

Client :
Wickham Residents Association

Project No :

Project :
Junction improvements
A32 School Road/Southwick Road
/Bridge Street Wickham

Drawing Title :
Existing and Proposed Layout
Plans

Drawn by :
Checked by :

Date : January 2023
Scale @ A1: 1:500

Status: **PRELIMINARY**

Drawing No : 001
Rev. No : P1

Geoffrey Burton BSc CEng MICE
Chartered Engineer

2 Glebe Corner Wickham Hampshire PO17 6HL
T: + 44 (0) 7956414977 E: geoff.burton9@icloud.com