



Proposed Layout Plan 1:200

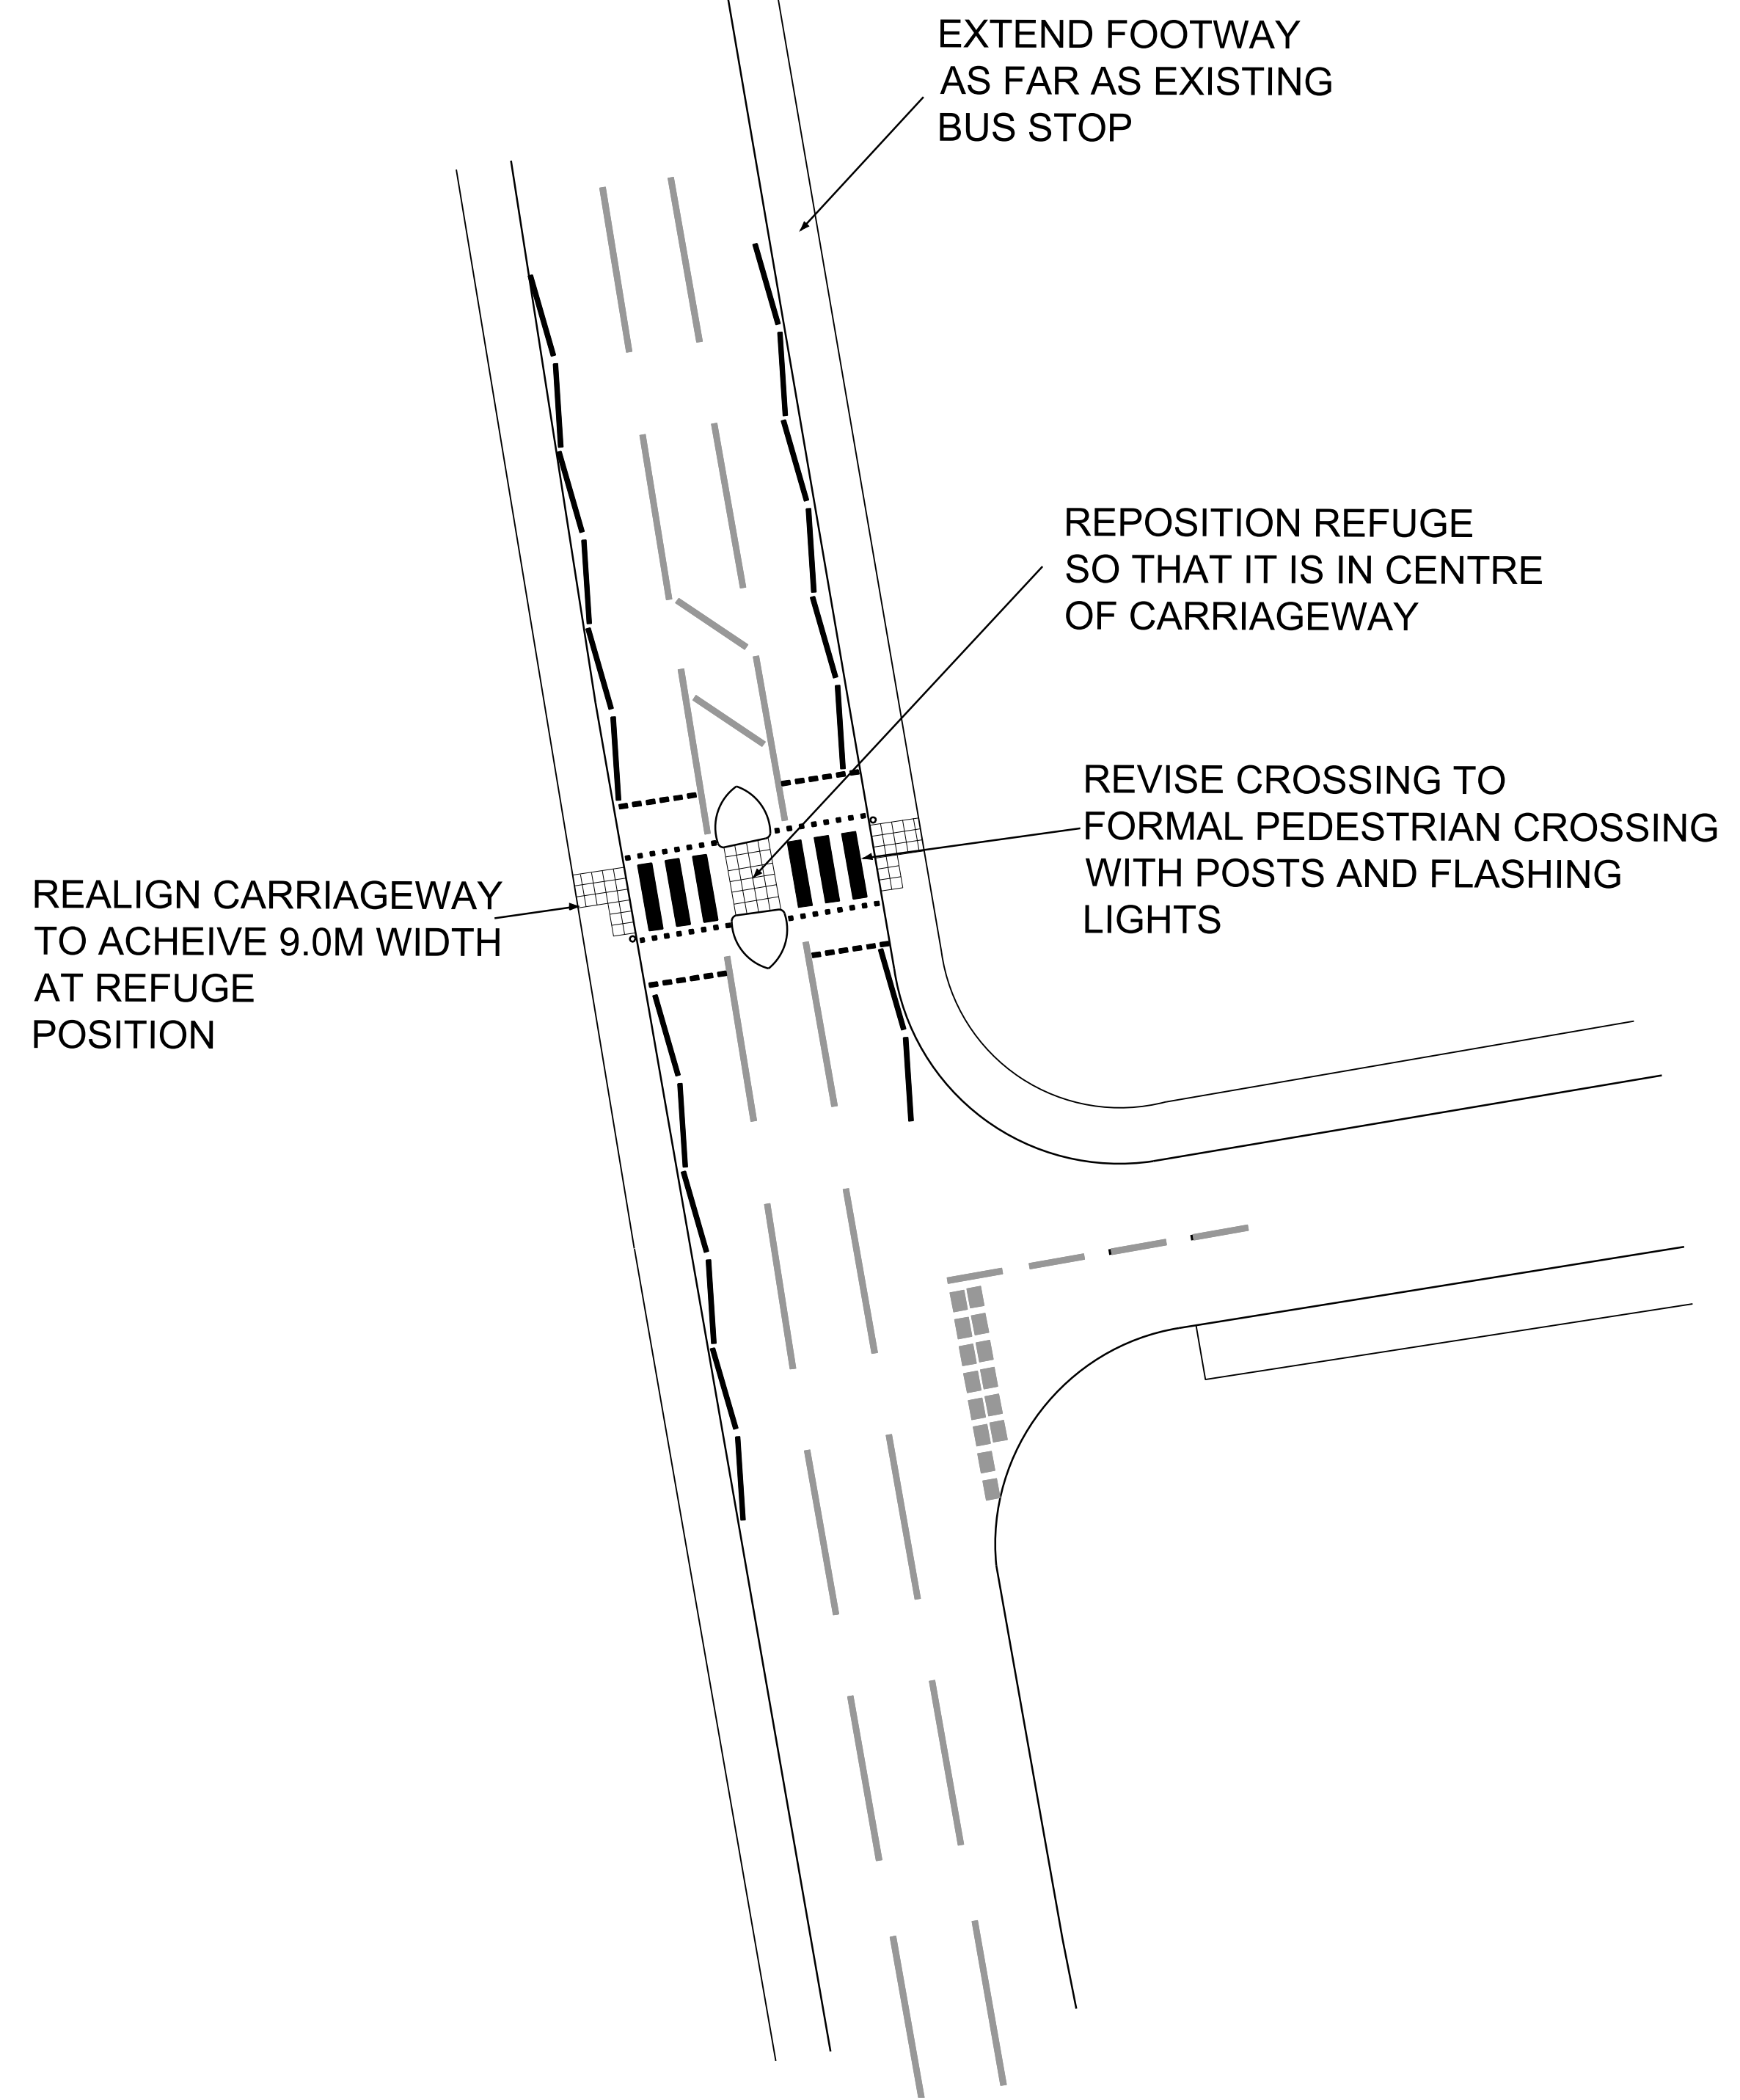

Proposed Layout Plan 1:200

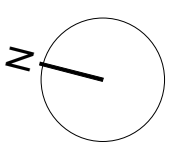

© The Copyright of this drawing remains with Geoffrey Burton BSc CEng MICE and is not to be reproduced without written approval. Dimensions are not to be taken from this drawing. The Contractor is to check all dimensions on site and report any discrepancies to the Contract Administrator. This drawing is to be read in conjunction with all other associated documentation. If in doubt, ASK.

**Notes :**

Rev.	Description	Date	By	Rev.	Description	Date	By
P1	First Issue	11/01/23					

Client :  
**Wickham Residents Association**

Project :  
**Traffic Report**

Project No :

Drawing Title :  
**Winchester Road/ Drapers Road Junction**  
Existing and Proposed Plans

Drawn by :  
Checked by :  
Date : **November 2023**  
Scale @ A1: **1:1250**  
Status: **PRELIMINARY**  
Drawing No : **003**  
Rev. No : **P1**

**Geoffrey Burton BSc CEng MICE**  
Chartered Engineer

2 Glebe Corner Wickham Hampshire PO17 6HL  
T: + 44 (0) 7956414977 E: geoff.burton9@icloud.com