



Existing Layout Plan 1:500

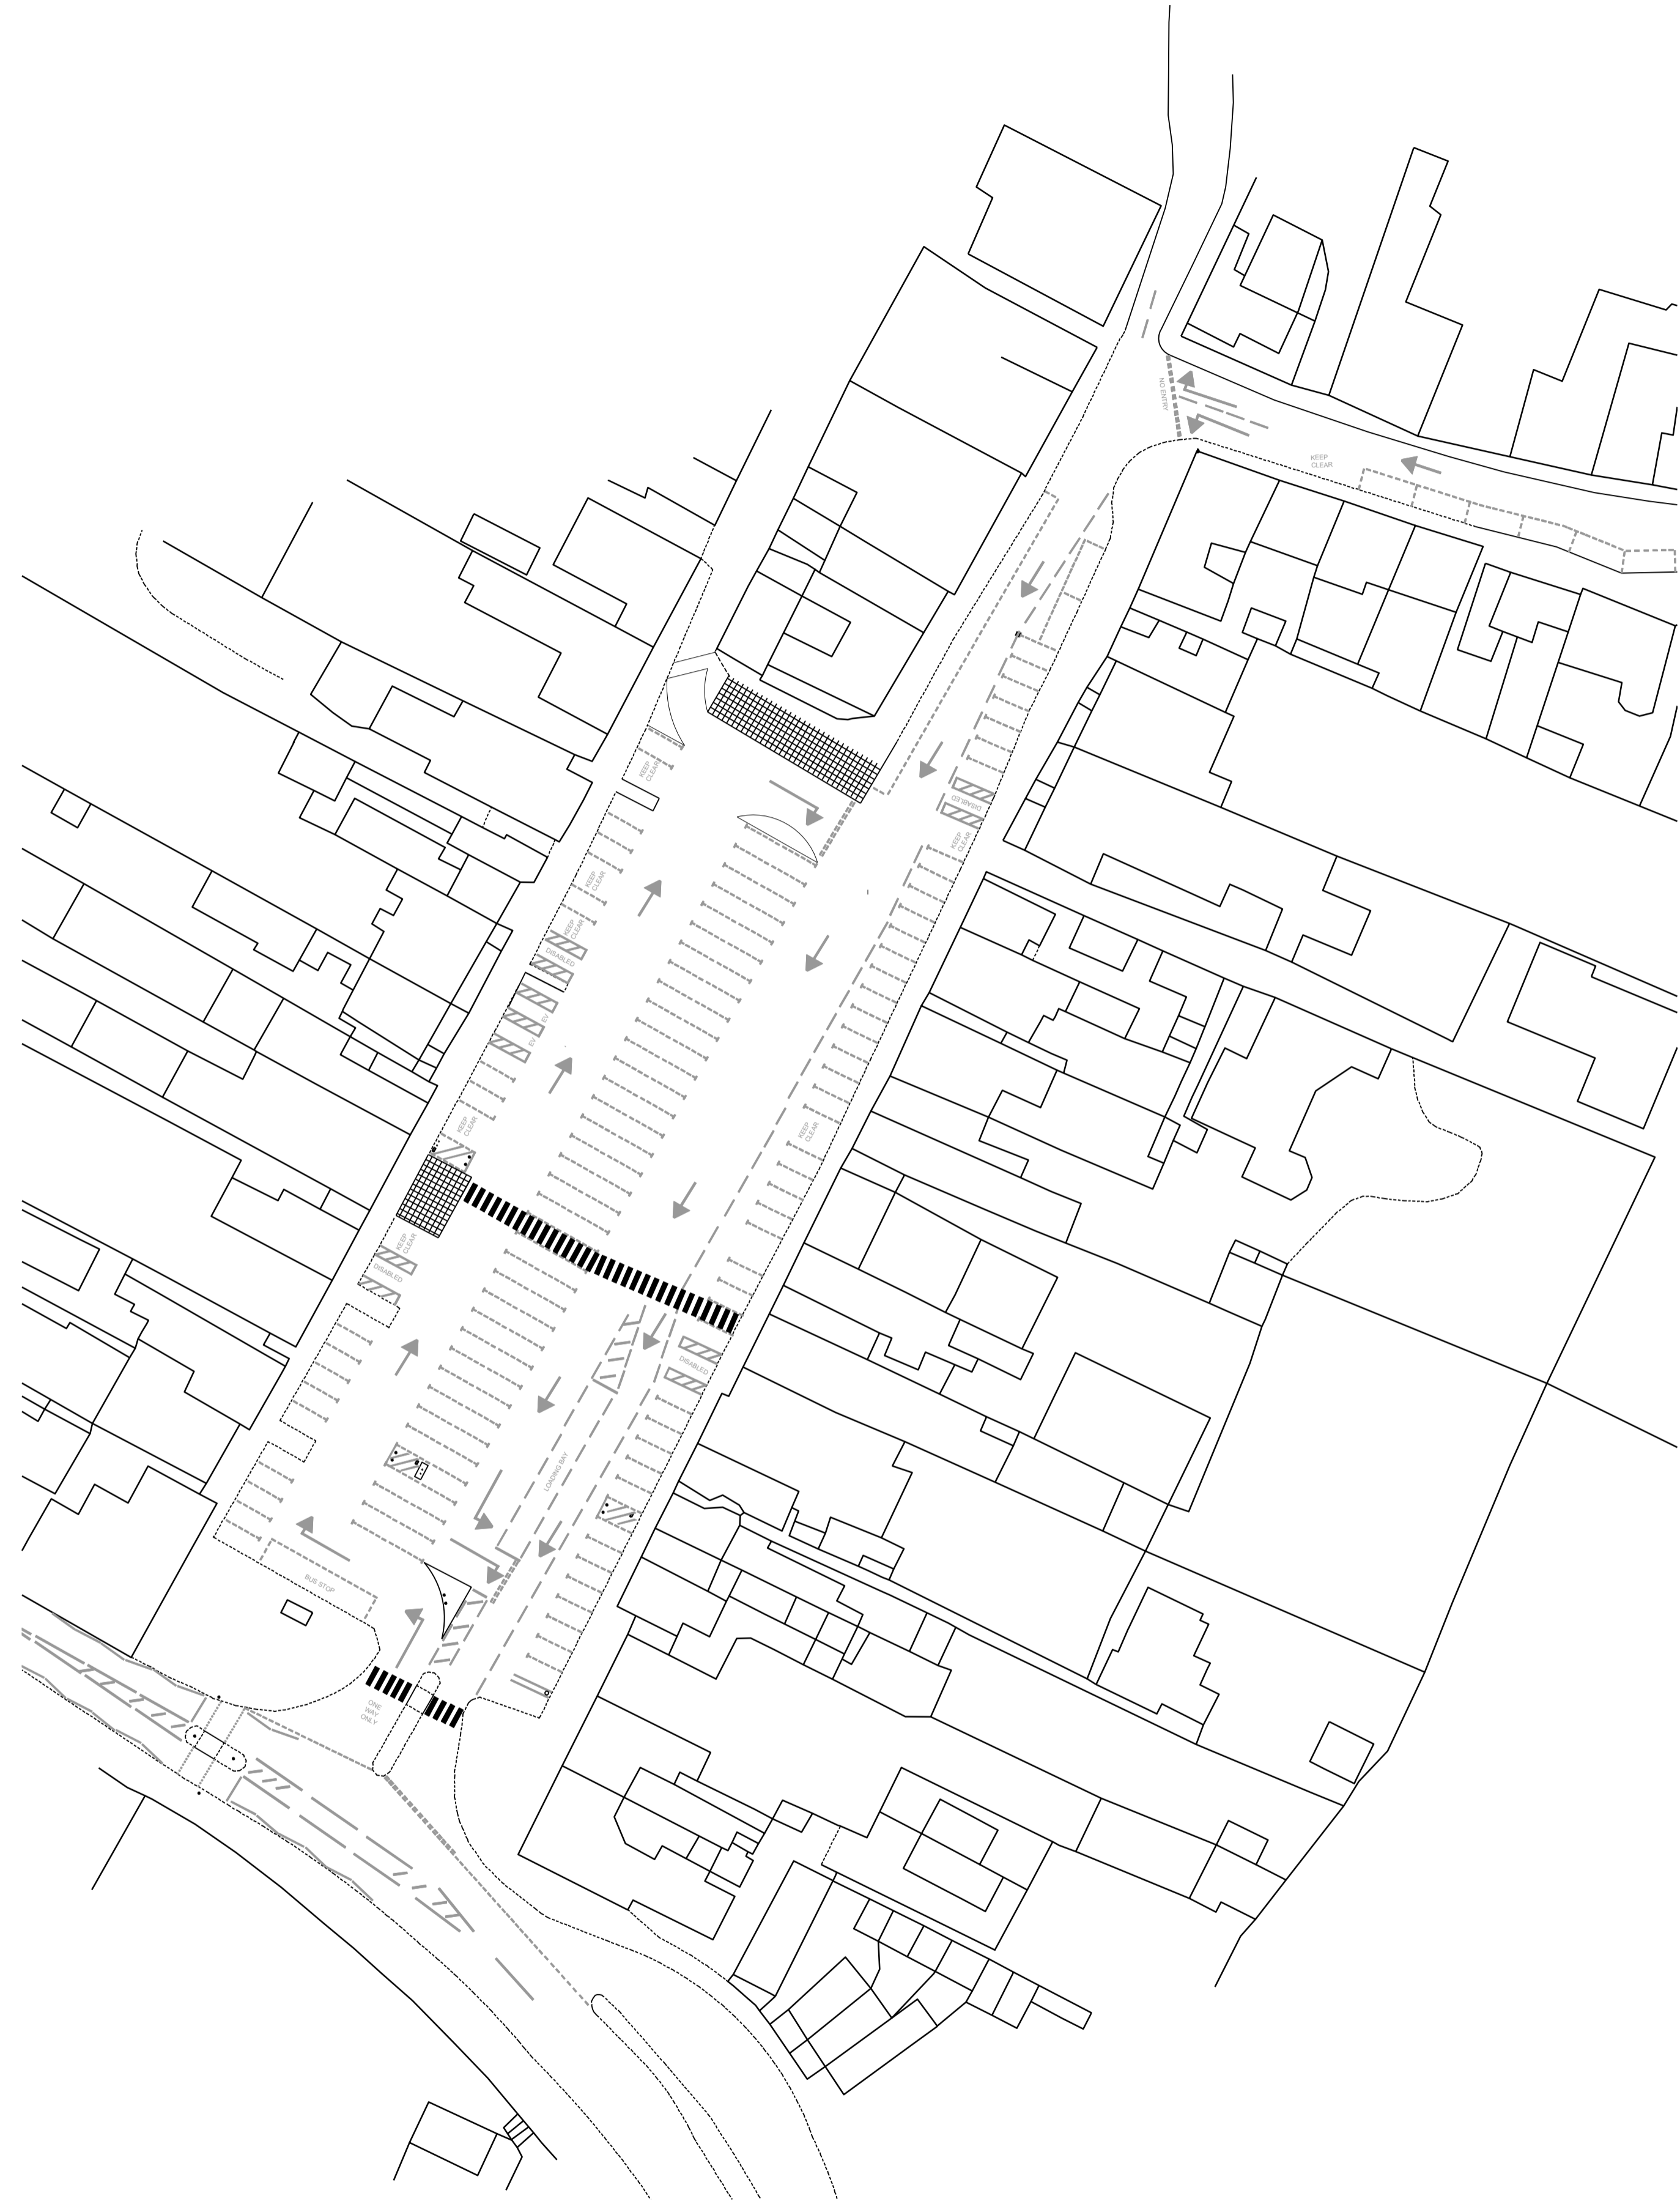

Proposed Layout Plan 1:500

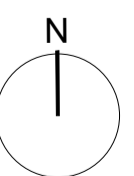

Notes :  
© The Copyright of this drawing remains with Geoffrey Burton BSc CEng MICE and is not to be reproduced without written approval. Dimensions are not to be taken from this drawing. The Contractor is to check all dimensions on site and report any discrepancies to the Contract Administrator. This drawing is to be read in conjunction with all other associated documentation. If in doubt, ASK.

Rev.	Description	Date	By	Rev.	Description	Date	By
P1	First Issue	11/01/23					

Client :  
**Wickham Residents Association**

Project :  
**Traffic Report**

Drawing Title :  
**Wickham Square  
 Existing and  
 Proposed Plans**

Drawn by :  
 Date : **November 2023**  
 Status : **PRELIMINARY**  
 Drawing No : **005**

Checked by :  
 Scale @ A1: **1:500**  
 Rev. No : **P1**

**Geoffrey Burton BSc CEng MICE**  
 Chartered Engineer

2 Glebe Corner Wickham Hampshire PO17 6HL  
 T: + 44 (0) 7956414977 E: geoff.burton9@icloud.com